

**PLAN #2165
 JOB #07-04**

DRAWN BY:
TDA


CHECKED BY:

DATE:
1-10-07
 LAST REVISED: 3-9-07
 FILE #
07-04

SCALE:
1/8" = 1'-0"

SHEET:

A-1
 of
5

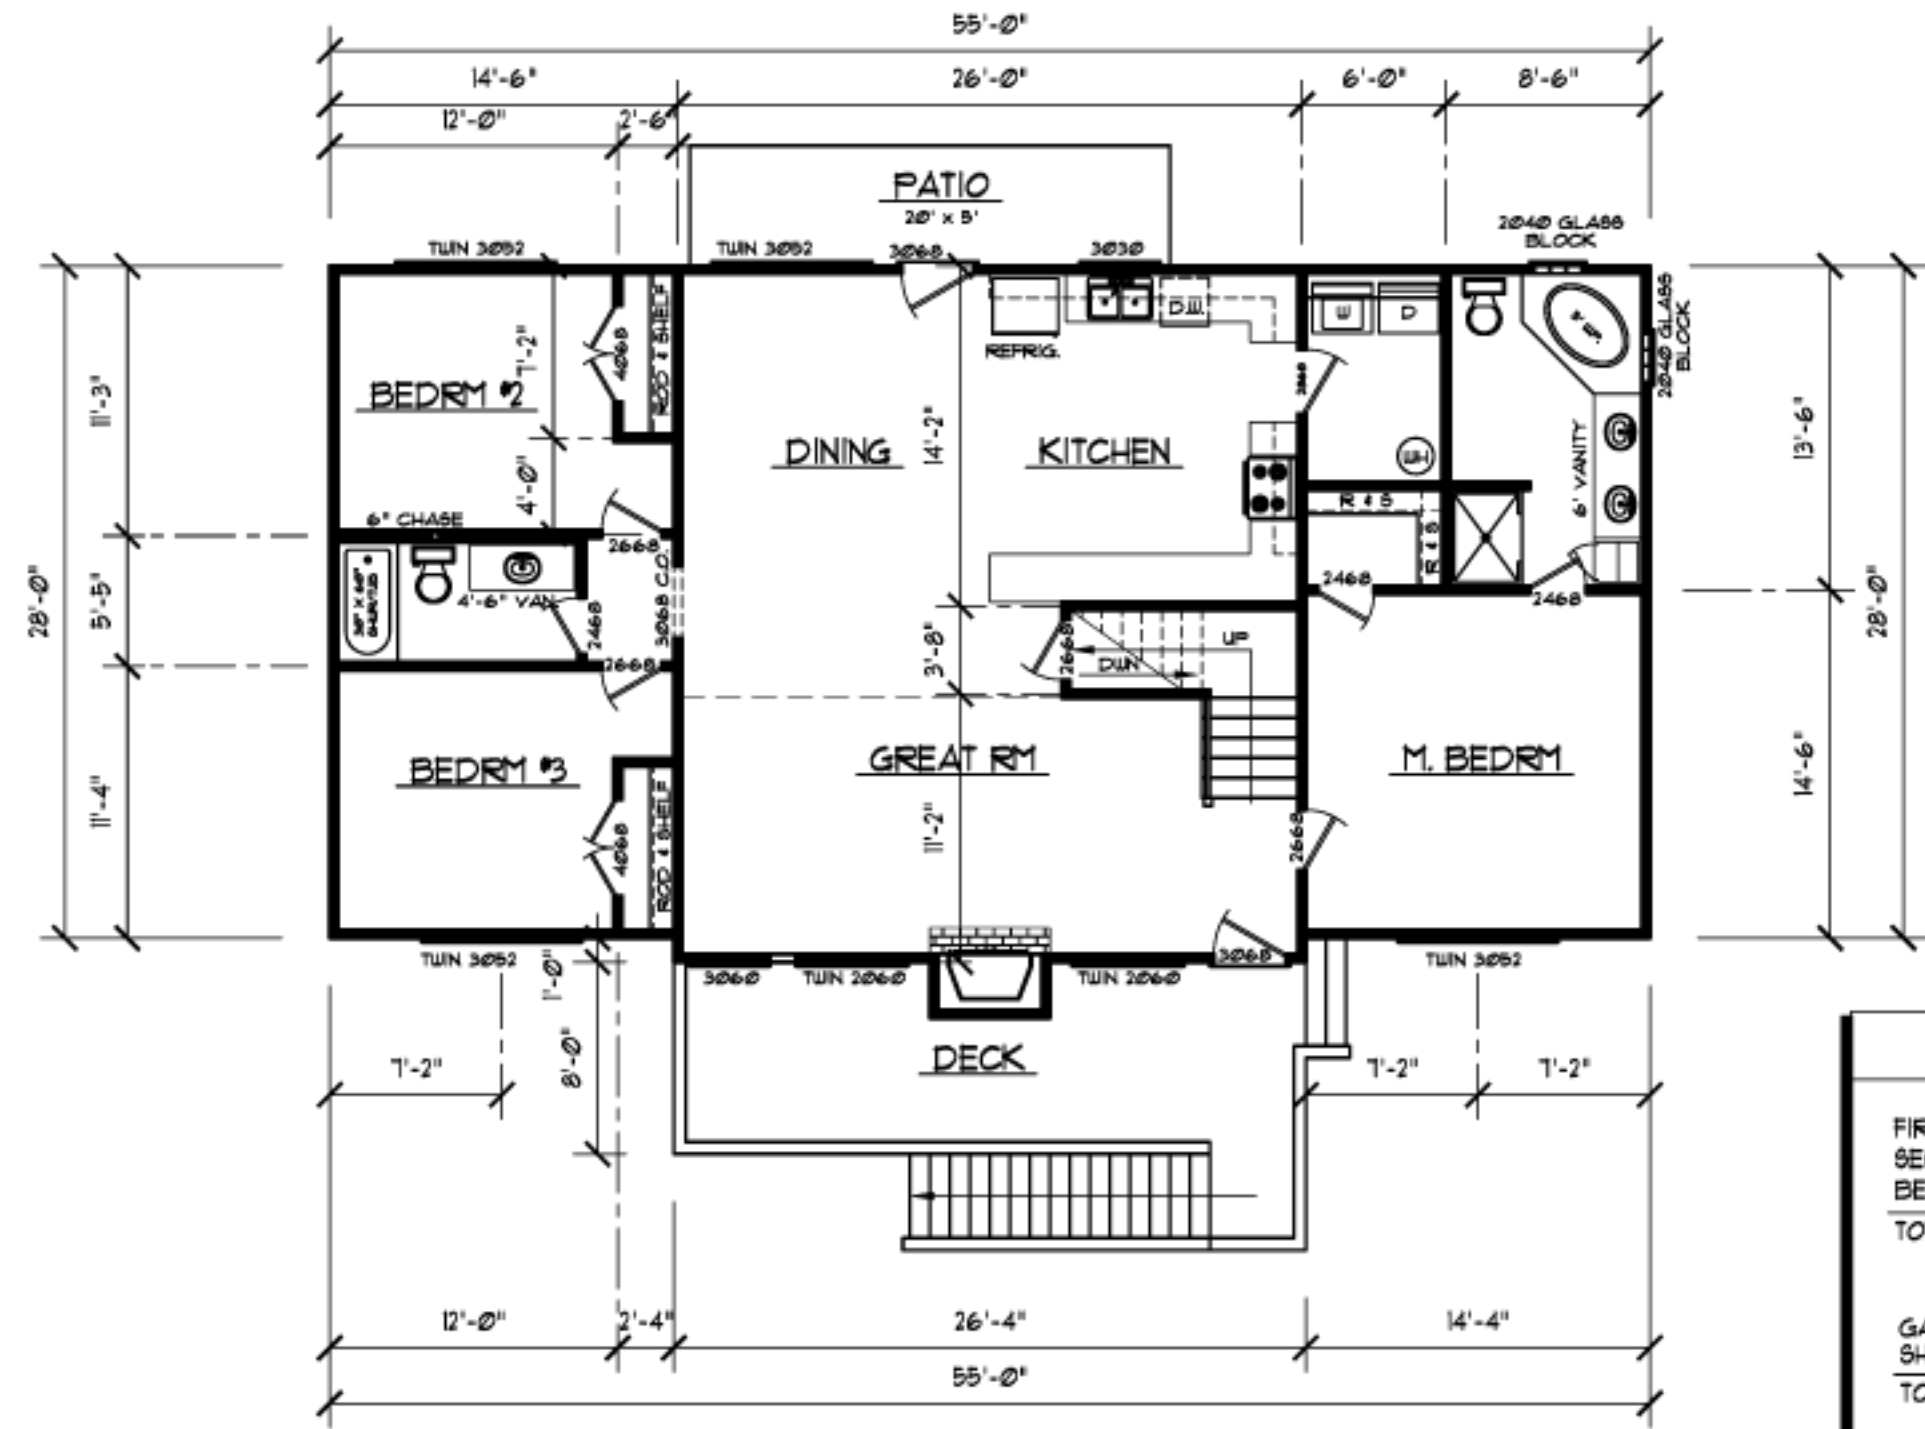

MAIN FLOOR PLAN

SCALE: 1/4" = 1'-0"

HOUSE SQ/FT CALCULATIONS	
FIRST FLOOR	1566#
SECOND FLOOR (LOFT)	433#
BEDROOM 4, W.I.C., & BATH	306#
TOTAL LIVING AREA	2305#
GARAGE / REC. ROOM	844#
SHELTER	246#
TOTAL NON LIVING AREA	1090#
TOTAL AREA (UNDER BEAM)	3395#