
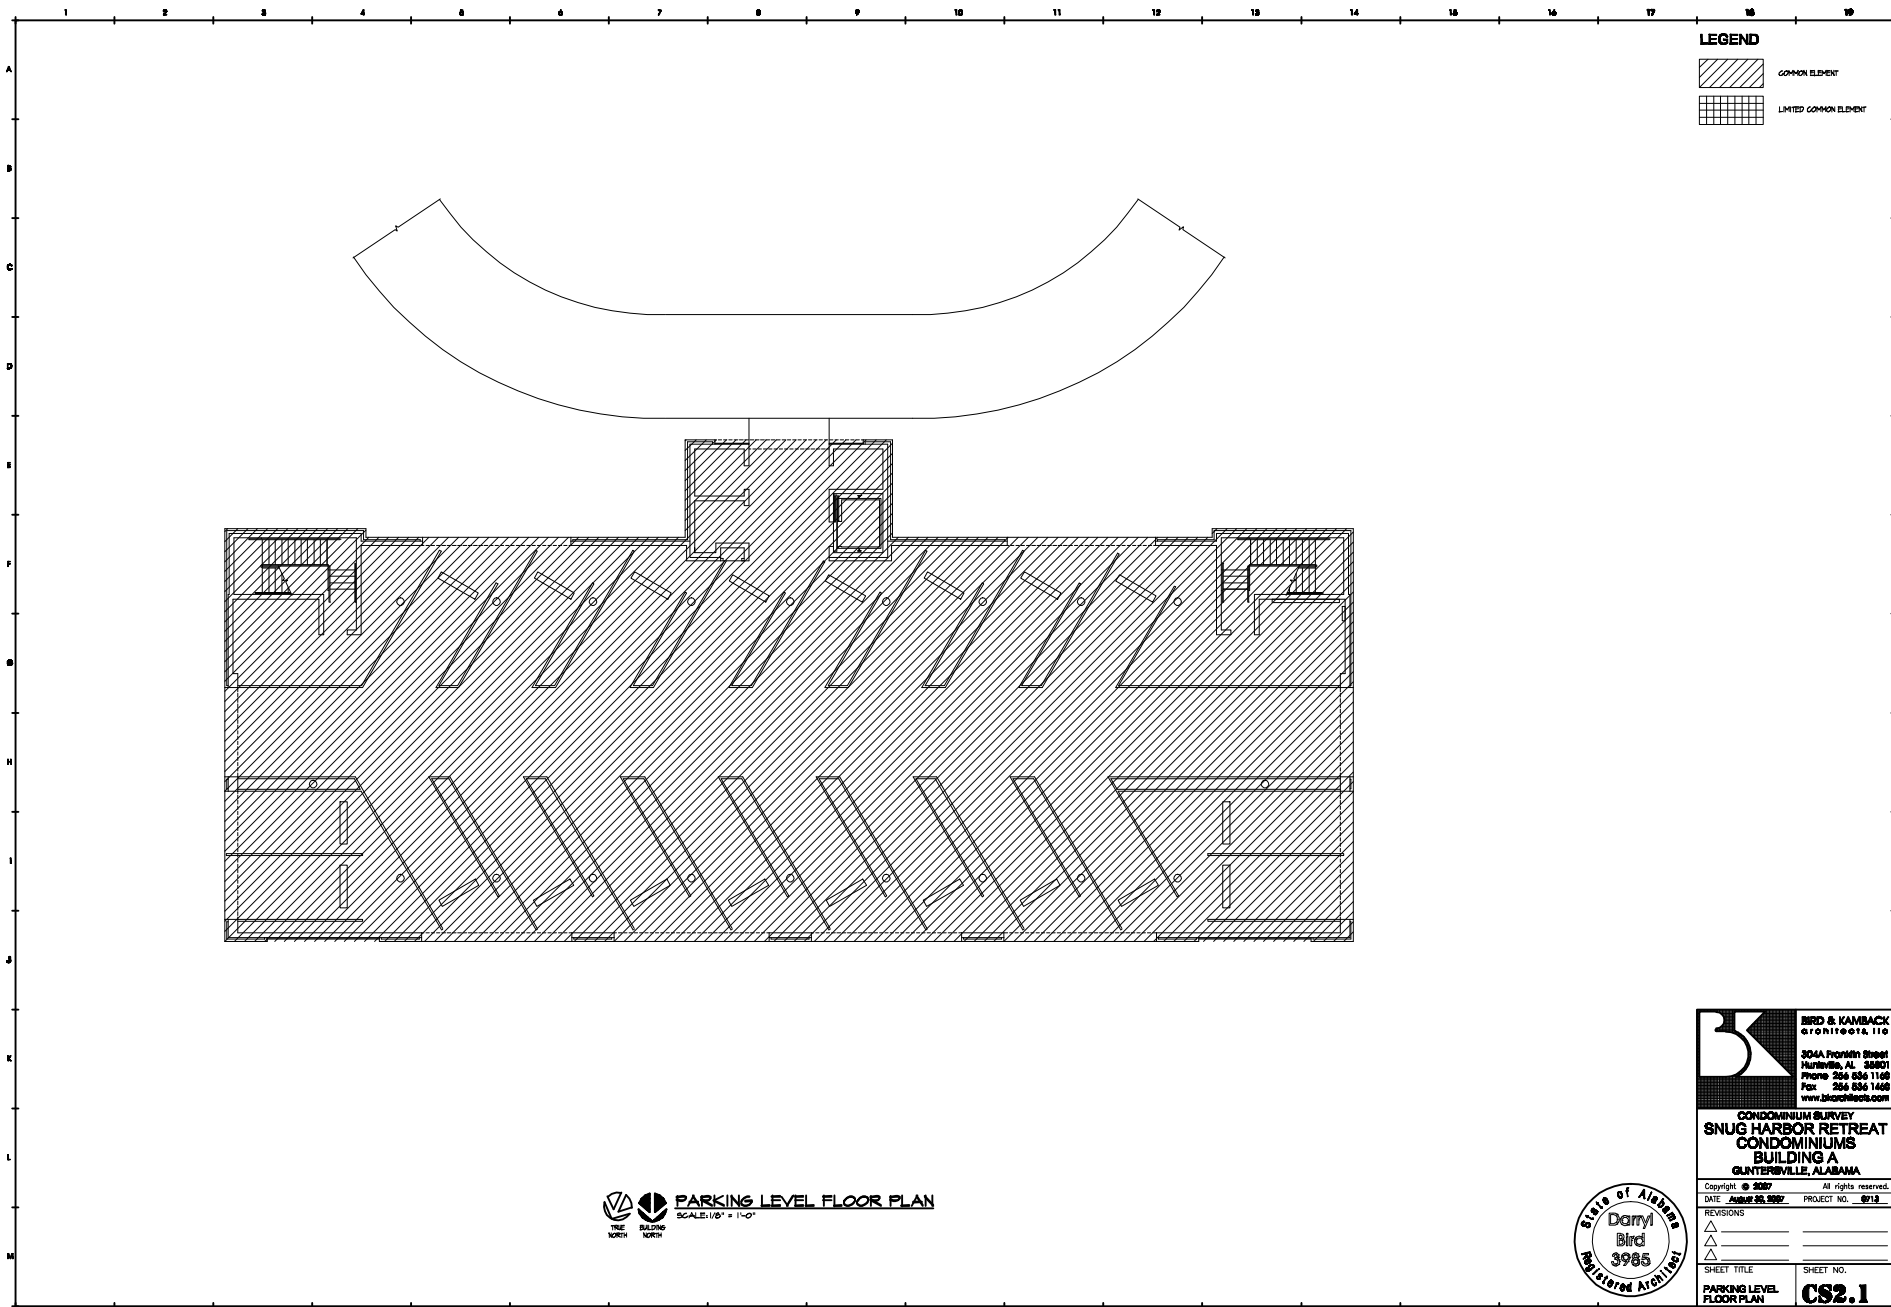



Drawing name: C:\BK PROJECTS\0719 Snug Harbor Condos BLDG A\CondoPlan Survey\0719 B221 PARKING LEVEL FLOOR PLAN - BLDG A.dwg Plotted on: Nov 20, 2007 - 8:08am Scale Factor: 46

 

LEGEND

 COMMON ELEMENT

 LIMITED COMMON ELEMENT

 **PARKING LEVEL FLOOR PLAN**
SCALE: 1/8" = 1'-0"



BIRD & KAMBACK
architects, llc

304A Promish Street
Murfreesboro, AL 38801
Phone: 228-636-1168
Fax: 228-636-1468
www.bkarchitect.com

CONDOMINIUM SURVEY
**SNUG HARBOR RETREAT
CONDOMINIUMS
BUILDING A
GUNTERVILLE, ALABAMA**

Copyright © 2007 All rights reserved.
DATE: August 20, 2007 PROJECT NO.: 0713

REVISIONS

△	_____	_____
△	_____	_____
△	_____	_____

SHEET TITLE: **PARKING LEVEL FLOOR PLAN** SHEET NO.: **CS2.1**