



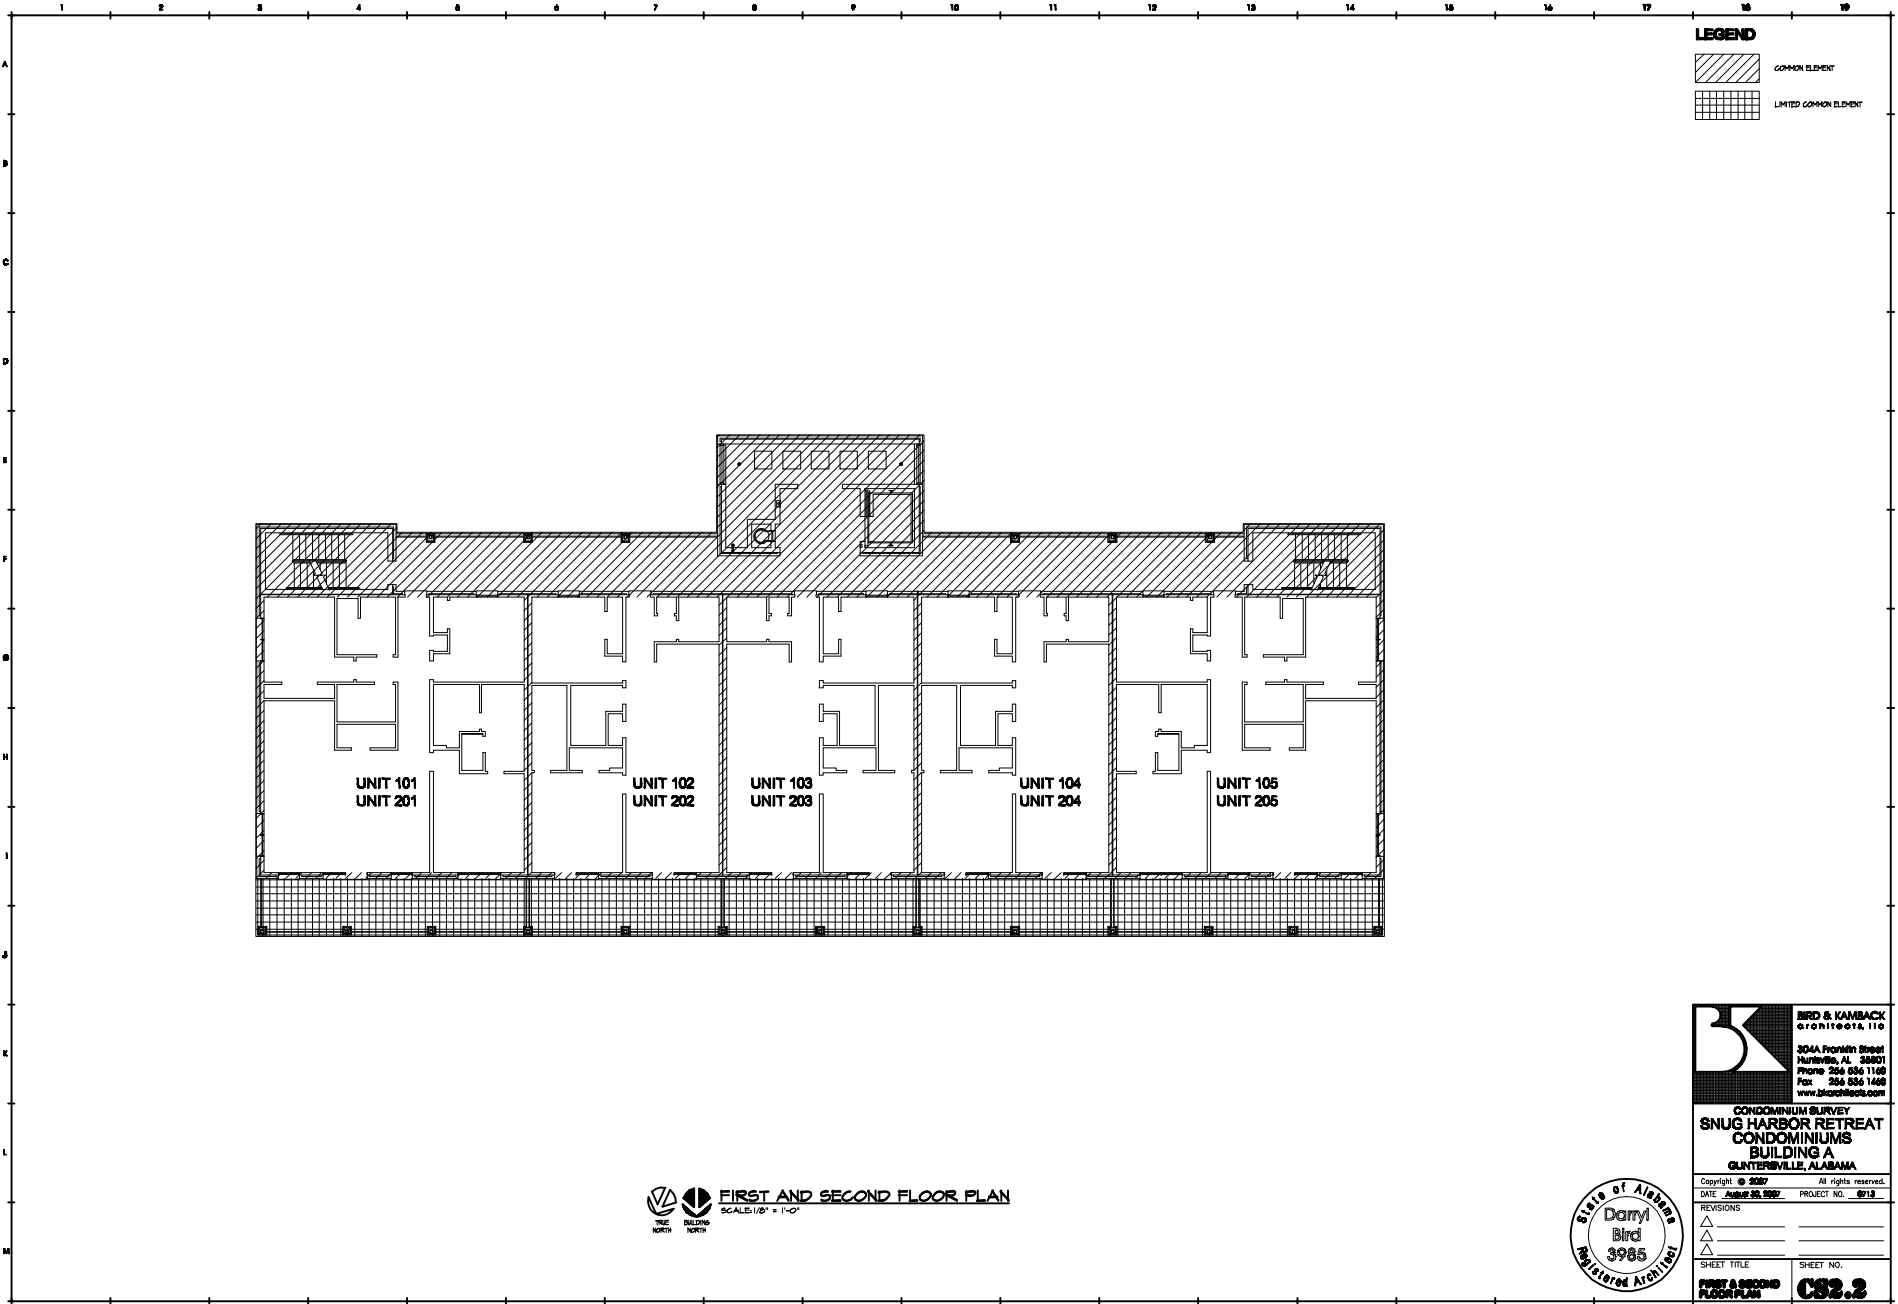

Drawing name: C:\BK PROJ\2007\0719 Snug Harbor Condos BLDG A\condominium Survey\0719 802.2-802.3 TYPICAL FLOOR PLAN - BLDG A.dwg Plotted on: Nov 20, 2007 - 8:06am Scale Factor: 46

 

LEGEND

 COMMON ELEMENT

 LIMITED COMMON ELEMENT

 **FIRST AND SECOND FLOOR PLAN**
SCALE 1/8" = 1'-0"



BIRD & KAMBACK
architects, llc

304A Promin Street
Murfreesboro, AL 38801
Phone 256 636 1168
Fax 256 636 1468
www.bkarchitect.com

CONDOMINIUM SURVEY
SNUG HARBOR RETREAT
CONDOMINIUMS
BUILDING A
GUNTERVILLE, ALABAMA

Copyright © 2007 All rights reserved.
DATE August 20, 2007 PROJECT NO. 0713

REVISIONS

△	_____	_____
△	_____	_____
△	_____	_____

SHEET TITLE: **FIRST & SECOND FLOOR PLAN** SHEET NO.: **CS2.2**