
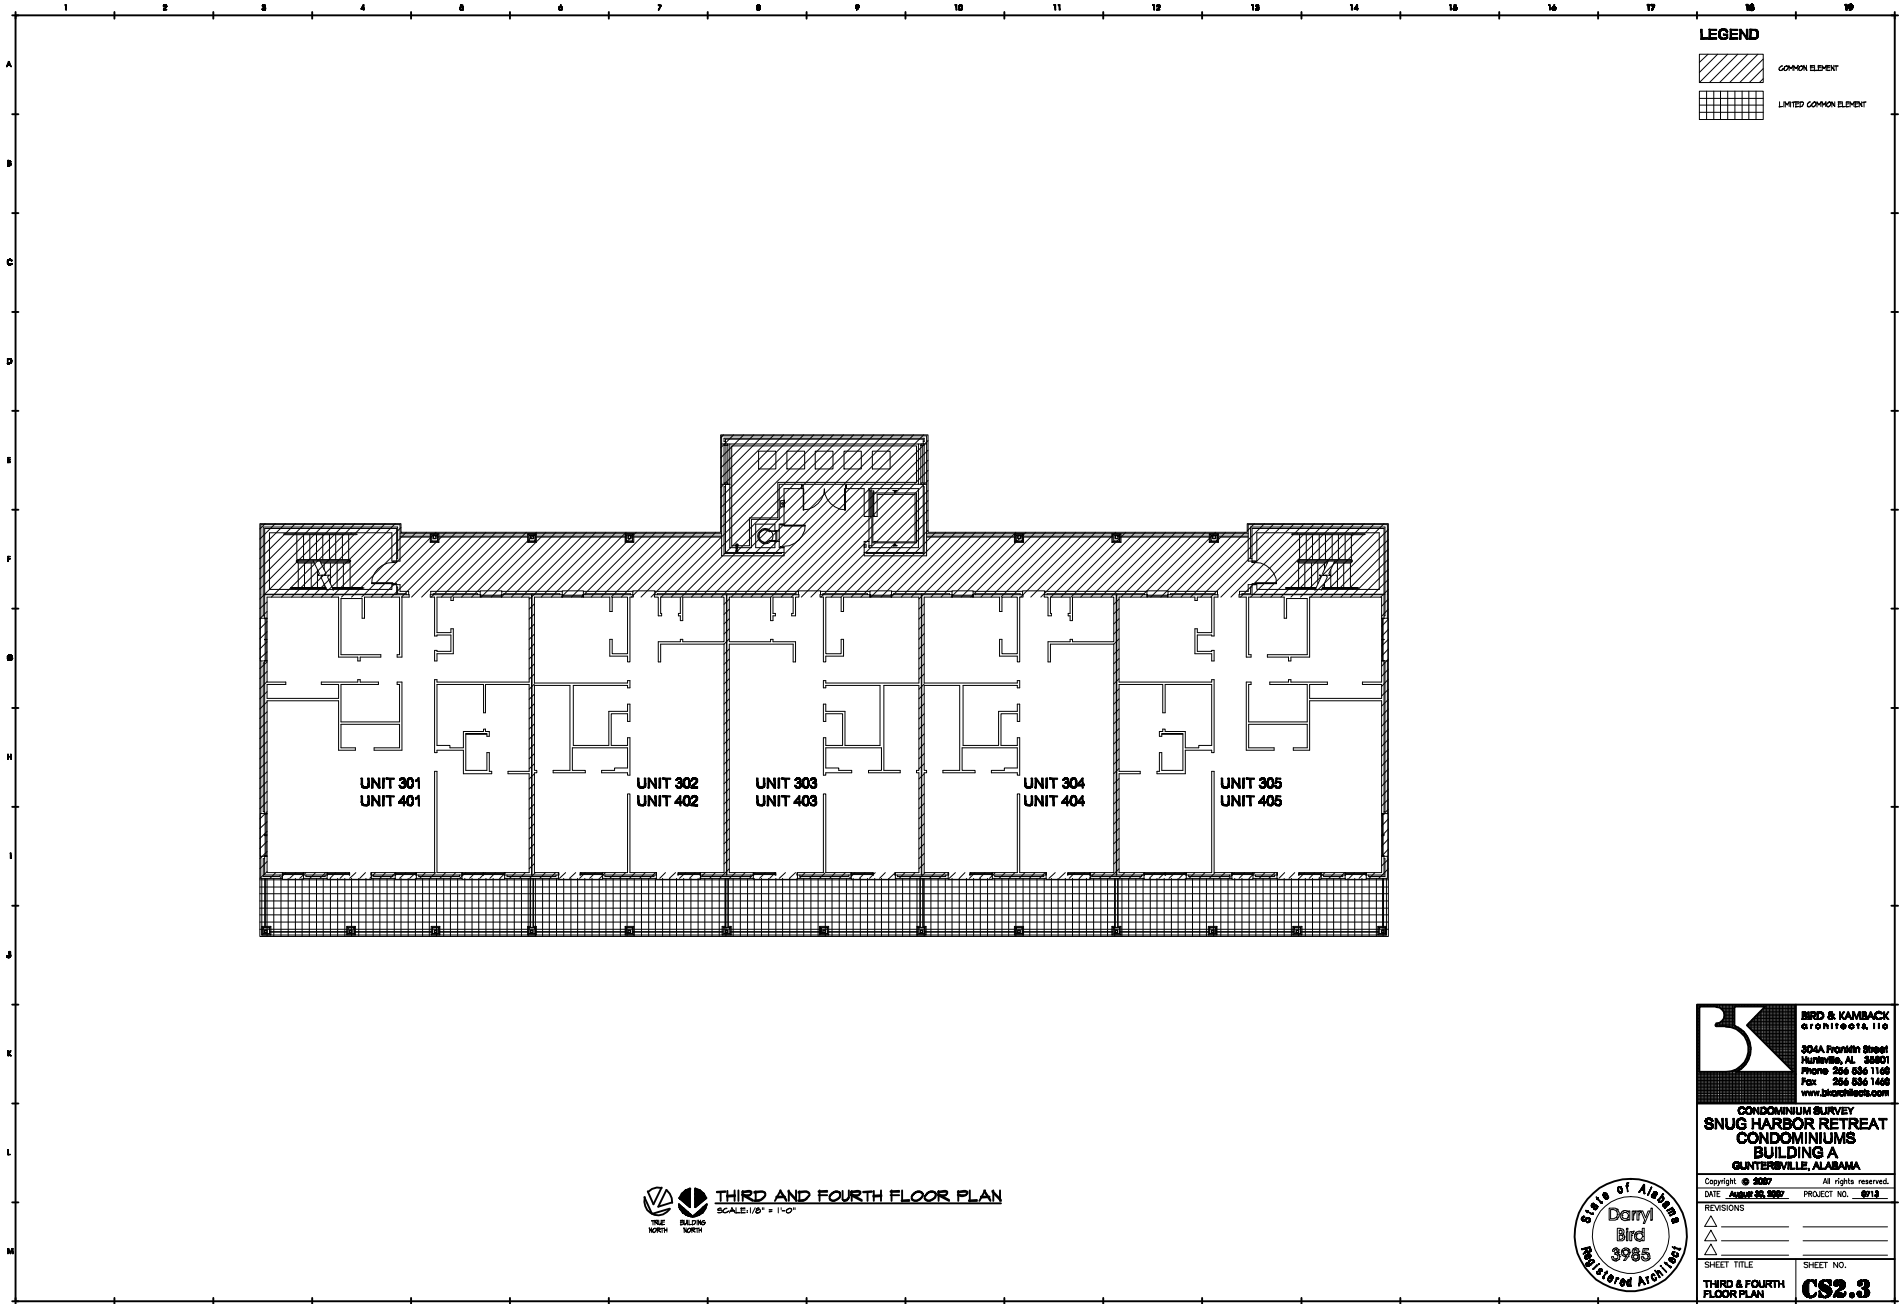



Drawing name: C:\BK PROJ\2007\0719 Snug Harbor Retreat BLDG A\condominium Survey\0719 CS2.3-462.3 TYPICAL FLOOR PLAN - BLDG A.dwg Plotted on: Nov 20, 2007 - 8:20am Scale Factor: 46

 


LEGEND

 COMMON ELEMENT

 LIMITED COMMON ELEMENT

 **THIRD AND FOURTH FLOOR PLAN**
SCALE: 1/8" = 1'-0"



 **BIRD & KAMBACK**
architects, llc

304A Fourth Street
Murfreesboro, AL 35801
Phone: 256 636 1168
Fax: 256 636 1468
www.bkarchitect.com

CONDOMINIUM SURVEY
SNUG HARBOR RETREAT
CONDOMINIUMS
BUILDING A
GUNTERSVILLE, ALABAMA

Copyright © 2007 All rights reserved.
DATE: August 20, 2007 PROJECT NO.: 0713

REVISIONS

△	_____	_____
△	_____	_____
△	_____	_____

SHEET TITLE: **THIRD & FOURTH FLOOR PLAN** SHEET NO.: **CS2.3**