



Drawing name: C:\BK PROJ\2007\0719 Snug Harbor Condos BLDG A\CONDOMINIUM SURVEY\0719 SC2-4-0623 ENLARGED INT FLANS - BLDG A.dwg Printed on: Nov 20, 2007 - 8:22am Scale Fraction: 48

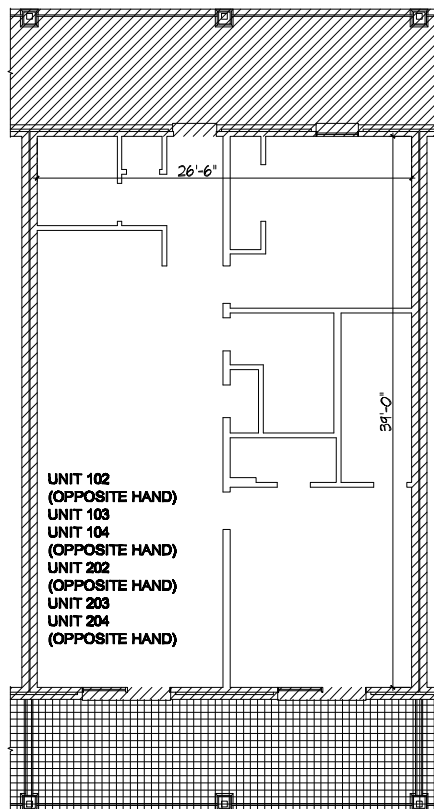



UNIT A FLOOR PLAN
SCALE: 1/4" = 1'-0"

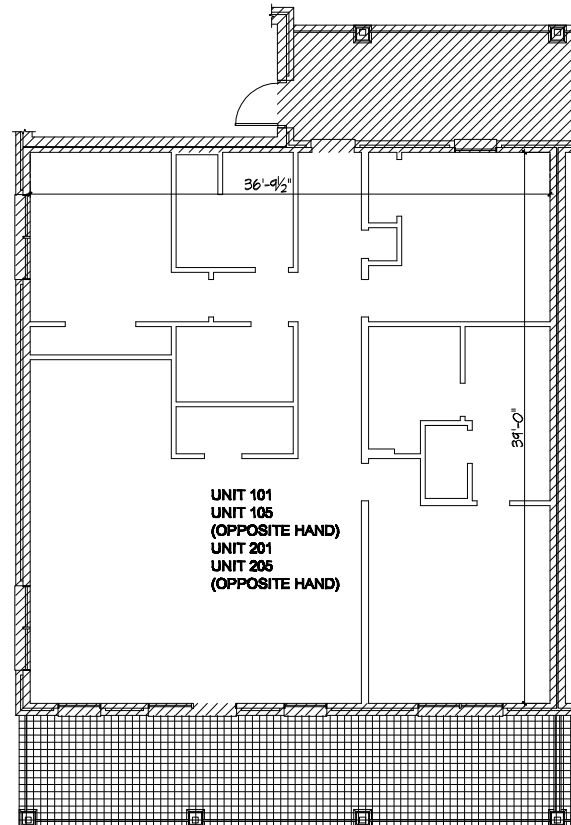

UNIT B FLOOR PLAN
SCALE: 1/4" = 1'-0"

LEGEND

  COMMON ELEMENT

 LIMITED COMMON ELEMENT



BIRD & KAMBACK
architects, llc

304A Franklin Street
Montevallo, AL 35091
Phone: 206 636 1168
Fax: 206 636 1468
www.birkarch.com

CONDOMINIUM SURVEY
**SNUG HARBOR RETREAT
CONDOMINIUMS
BUILDING A
GUNTHERVILLE, ALABAMA**

Copyright © 2007 All rights reserved.
DATE: **August 20, 2007** PROJECT NO.: **0713**

REVISIONS

△	_____	_____
△	_____	_____
△	_____	_____

SHEET TITLE: **UNITS A AND B FLOOR PLANS** SHEET NO.: **CS2.4**