


Drawing name: C:\BK PROJ\2007\0719 Snug Harbor Condos BLDG A\CONDOMINIUM SURVEY\0719 SC2-4-0623 DLM\REVISED UNIT PLANS - BLDG A.dwg Printed on: Nov 20, 2007 - 8:22am Scale Fraction: 4/8

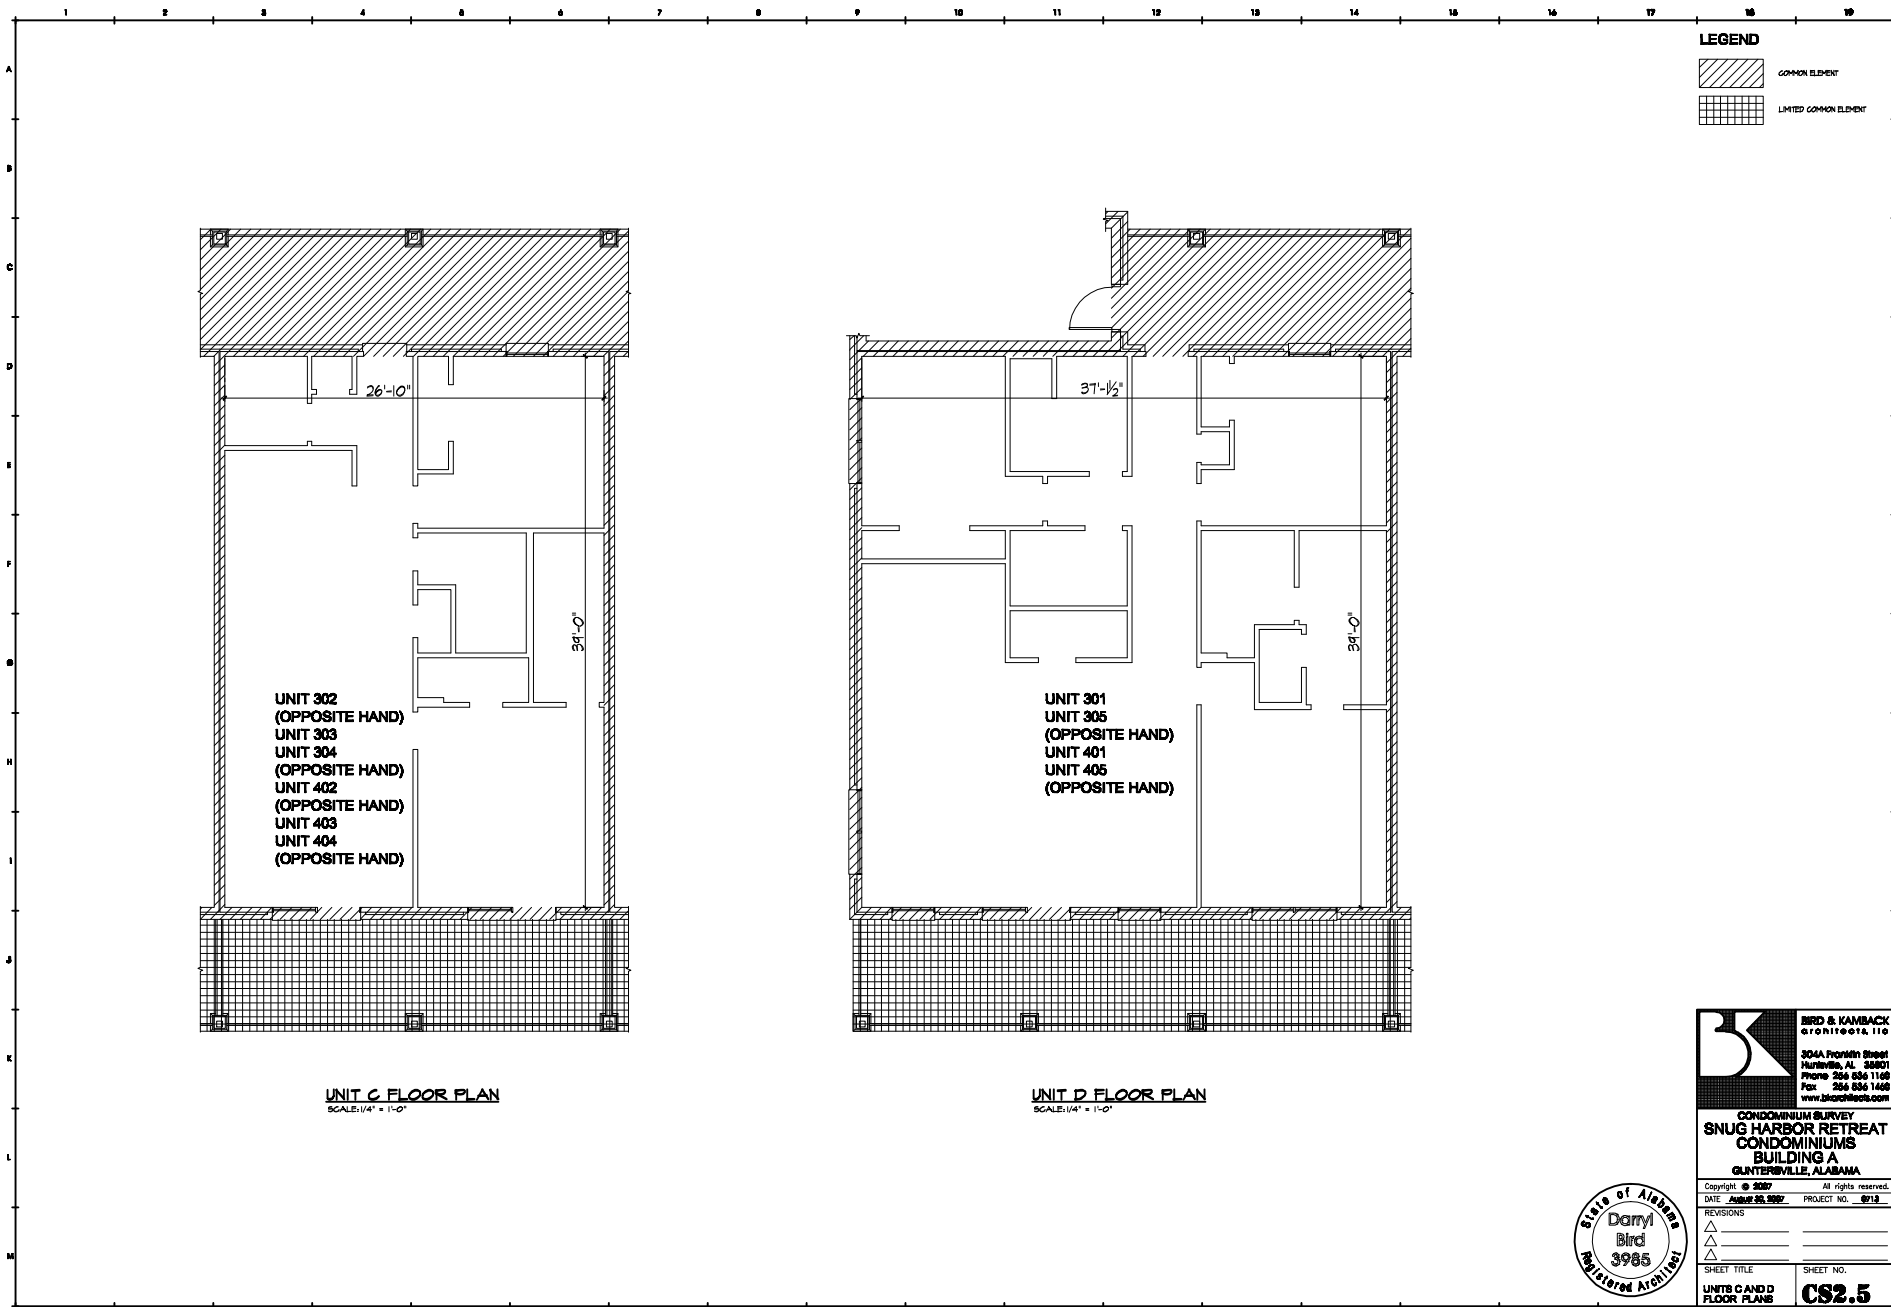


UNIT 302  
(OPPOSITE HAND)  
UNIT 303  
UNIT 304  
(OPPOSITE HAND)  
UNIT 402  
(OPPOSITE HAND)  
UNIT 403  
UNIT 404  
(OPPOSITE HAND)


UNIT 301  
UNIT 305  
(OPPOSITE HAND)  
UNIT 401  
UNIT 405  
(OPPOSITE HAND)


**UNIT C FLOOR PLAN**  
SCALE: 1/4" = 1'-0"

**UNIT D FLOOR PLAN**  
SCALE: 1/4" = 1'-0"

**LEGEND**

  COMMON ELEMENT

 LIMITED COMMON ELEMENT



**BIRD & KAMBACK**  
architects, llc

304A Franklin Street  
Montevallo, AL 35091  
Phone: 206 636 1168  
Fax: 206 636 1468  
www.bkarchitect.com

CONDOMINIUM SURVEY  
**SNUG HARBOR RETREAT**  
CONDOMINIUMS  
BUILDING A  
GUNTERVILLE, ALABAMA

Copyright © 2007 All rights reserved.  
DATE: **August 20, 2007** PROJECT NO.: **0713**

REVISIONS

△	_____	_____
△	_____	_____
△	_____	_____

SHEET TITLE: **UNITS C AND D FLOOR PLANS** SHEET NO.: **CS2.5**

