


Drawing name: C:\BK\PROJECTS\0718 Snug Harbor Condos\BUDG\Architect\0718 8621-6623 EXTERIOR ELEVATIONS - BLDG A.dwg Printed on: Nov 20, 2007 - 8:28am Scale: Fullsize - 48

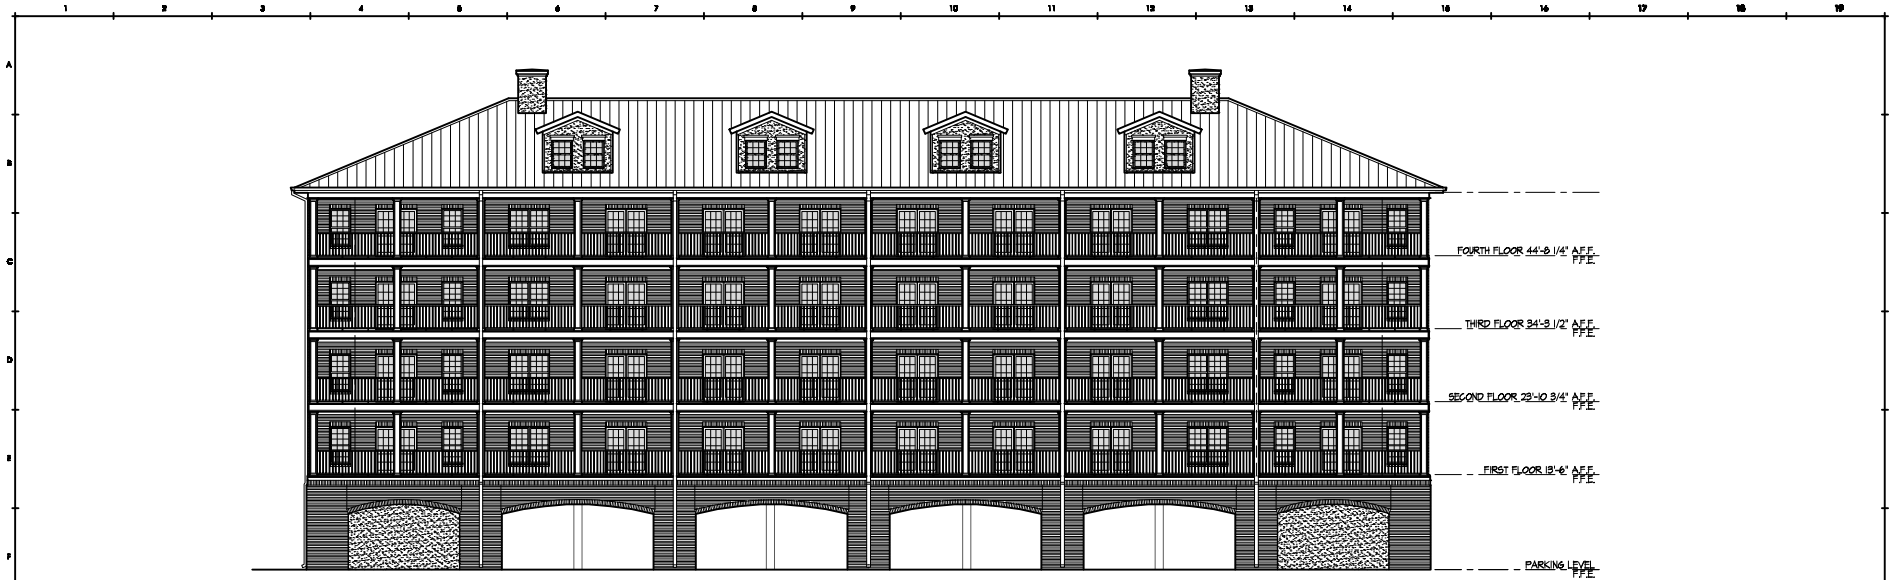

SOUTH ELEVATION
SCALE: 1/8" = 1'-0"



NORTH ELEVATION
SCALE: 1/8" = 1'-0"

	BIRD & KAMBACK architects, inc. 304A Franklin Street Huntsville, AL 35801 Phone 256 536 1160 Fax 256 536 1450 www.birkamback.com
	CONDOMINIUM SURVEY SNUG HARBOR RETREAT CONDOMINIUMS BUILDING A GUNTERSVILLE, ALABAMA
Copyright © 2007 All rights reserved. DATE August 20, 2007 PROJECT NO. 0718	REVISIONS △ _____ △ _____ △ _____
SHEET TITLE EXTERIOR ELEVATIONS	SHEET NO. C89.1

