


Drawing name: C:\BK PROJECTS\0719 Snug Harbor Condos BLDG A\CONDOMINIUM SURVEY\0719 SCS-15633 EXTERIOR ELEVATIONS - BLDG A.dwg Printed on: Nov 20, 2007 - 8:24am Scale Factor: .48

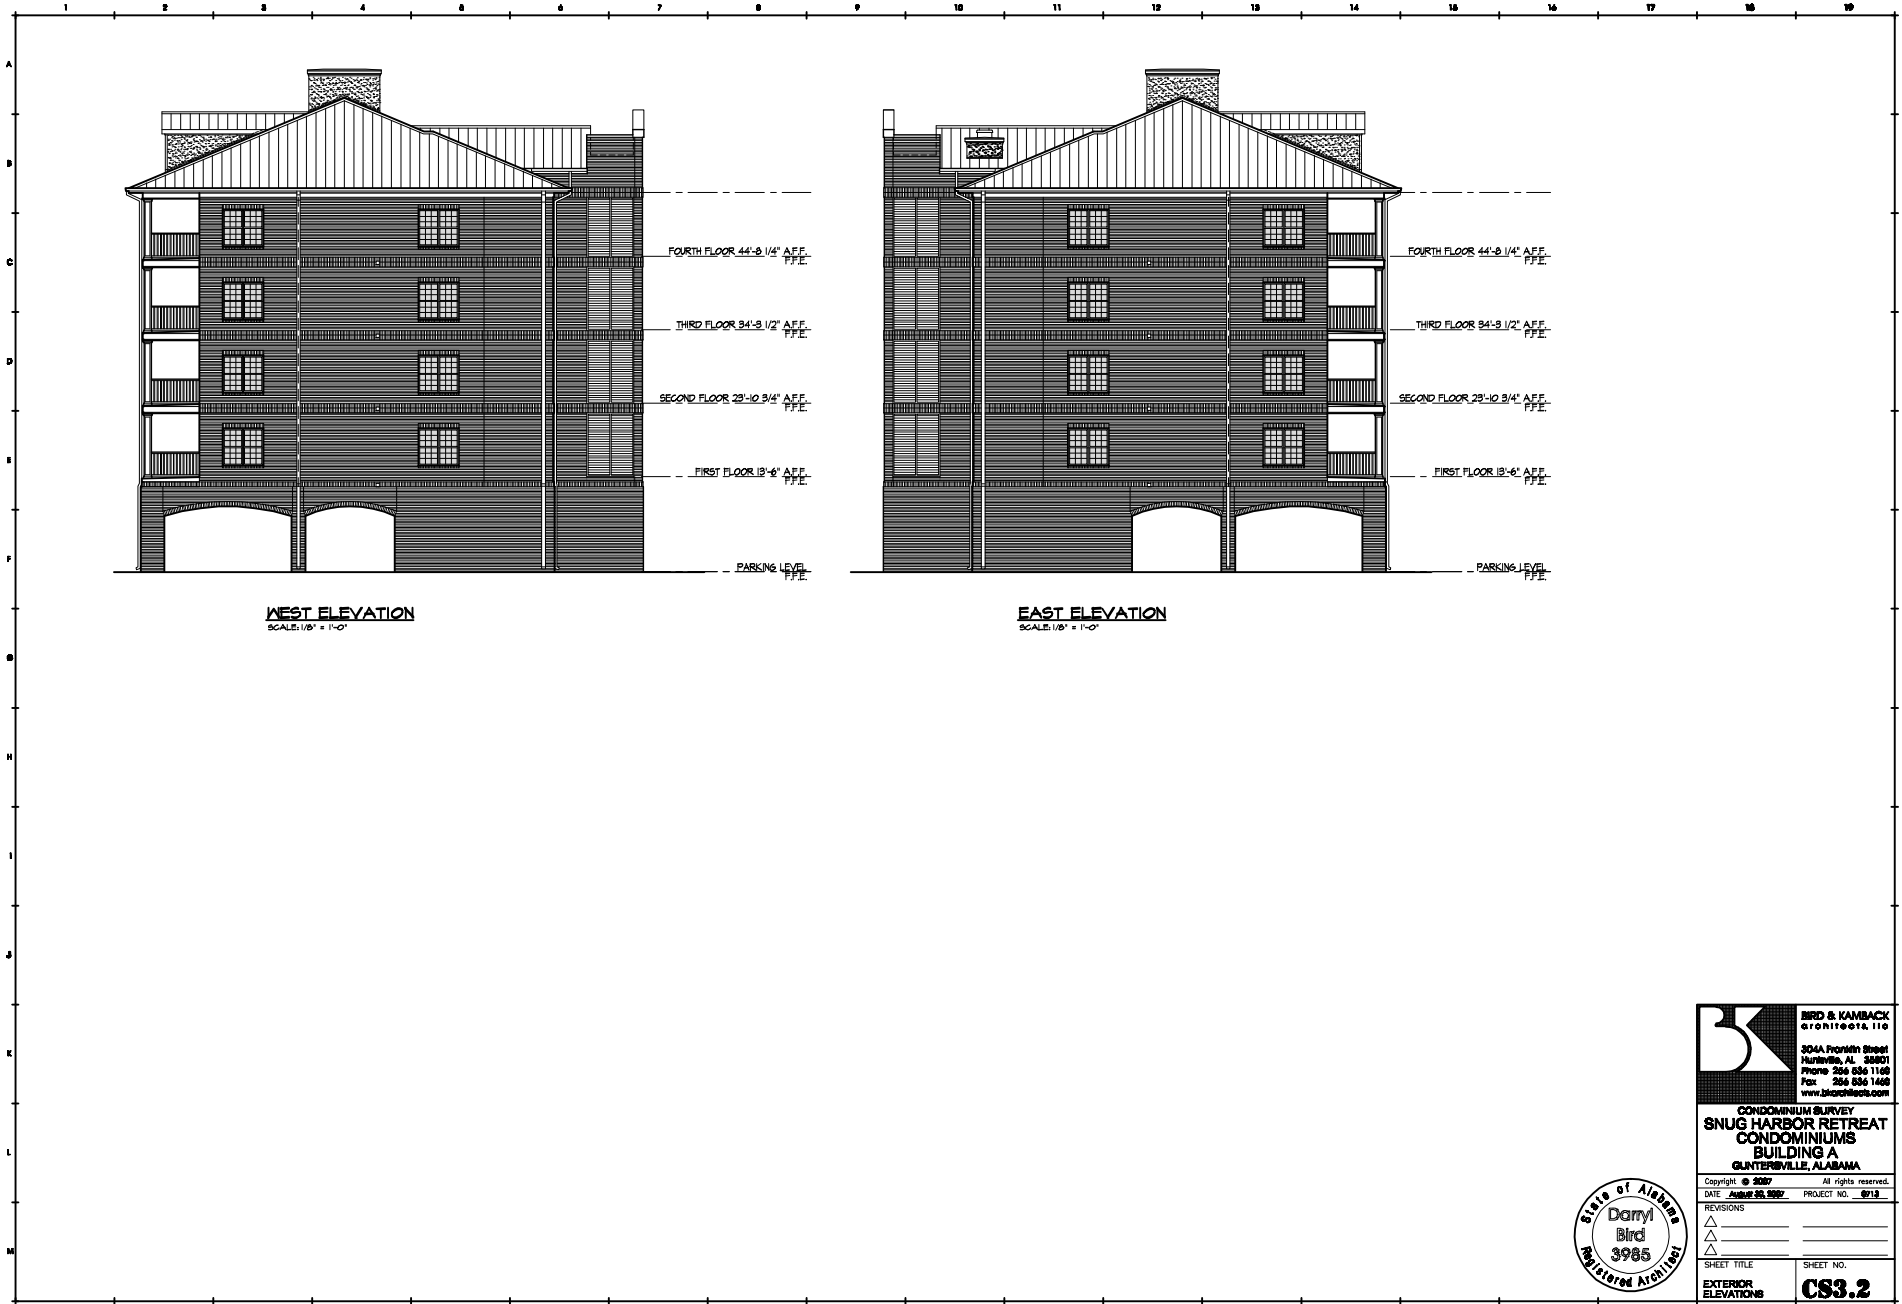

	<b>BIRD &amp; KAMBACK</b> architects, llc 304A Franklin Street Huntsville, AL 35801 Phone: 256 536 1168 Fax: 256 536 1468 www.bkarchitect.com
	CONDOMINIUM SURVEY <b>SNUG HARBOR RETREAT</b> <b>CONDOMINIUMS</b> <b>BUILDING A</b> GUNTERSVILLE, ALABAMA
Copyright © 2007 All rights reserved. DATE: <b>August 20, 2007</b> PROJECT NO.: <b>0713</b>	REVISIONS △ _____ △ _____ △ _____
SHEET TITLE <b>EXTERIOR ELEVATIONS</b>	SHEET NO. <b>CS3.2</b>

