


Drawing name: C:\BK PROJECTS\0719 Snug Harbor Condos BLDG A\condominium Survey\0719 SCS-15033 EXTERIOR ELEVATIONS - BLDG A.dwg Printed on: Nov 20, 2007 - 8:24am Scale Factor: 48

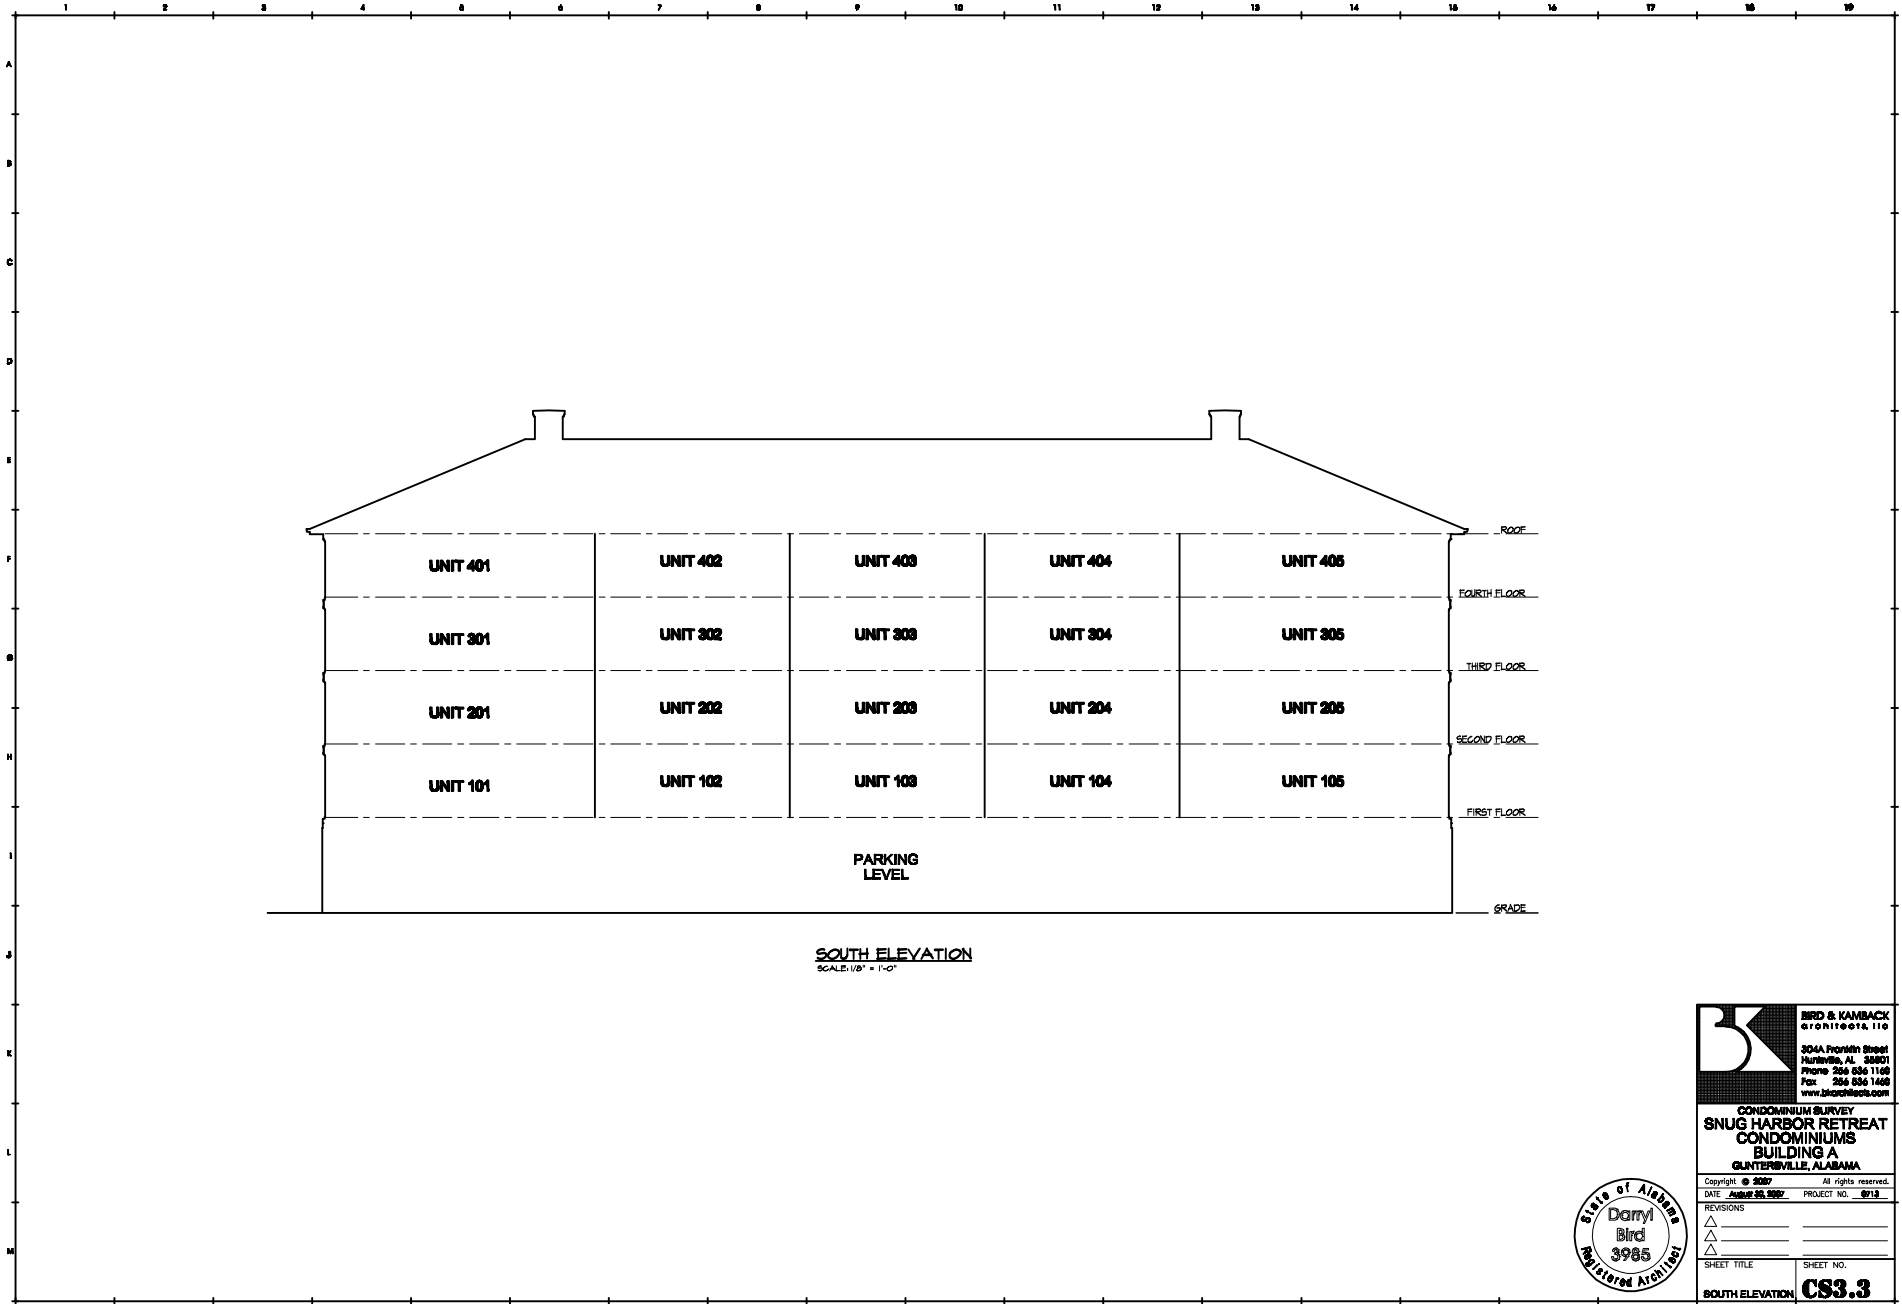

**BIRD & KAMBACK**  
architects, llc  
304A Franklin Street  
Murfreesboro, AL 35801  
Phone: 256 636 1168  
Fax: 256 636 1468  
www.bkarchitect.com

CONDOMINIUM SURVEY  
**SNUG HARBOR RETREAT  
CONDOMINIUMS  
BUILDING A  
GUNTERSVILLE, ALABAMA**

Copyright © 2007 All rights reserved.  
DATE: **August 20, 2007** PROJECT NO.: **0713**

REVISIONS	
△	_____
△	_____
△	_____

SHEET TITLE: **SOUTH ELEVATION** SHEET NO.: **CS3.3**

